

Project Name	Project Number	Project Date 24/05/2021

Client

Company: Developer Services, Southern Water
Department: Southern House
Street: Yeoman Road
Town or City: Worthing
County: West Sussex
Post Code: BN13 3NX

Site

Contact:
Street:
Town or City:
County:
Post Code:
Phone:

Contractor

Company:
Contact:
Street:
Town or City:
County:
Post Code:
Phone:
Fax:
Mobile:
Email:

Site Photos




IC1 - BLOCKED AT TIME OF SURVEY



LOCATION OF IC1



IC2 - PRIVATE MH

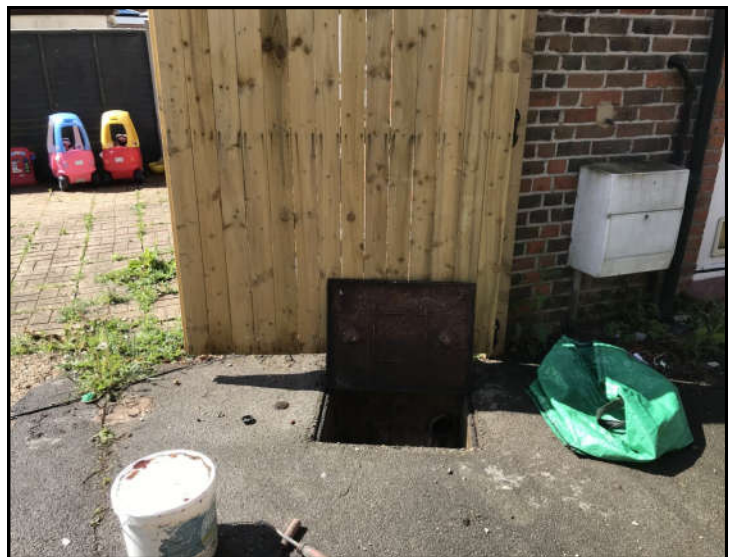

LOCATION OF IC2



SU57067403.
UNABLE TO LOCATE / LIFT AT TIME OF SURVEY



SU57067301.
UNABLE TO LOCATE / LIFT AT TIME OF SURVEY



FRONT OVERVIEW




REAR OVERVIEW



IC1 - CLEARED AT TIME OF SURVEY

Site Plan

General Notes	
	foul water manhole with flow direction
	soil pipe
	foul gully
	surface water mh with flow direction
	rwp
	rainwater gully
	soil & vent pipe
	soil pipe
	toilet
	foul gully
	rainwater gully
	rainwater pipe
	rodding eye
	electronic depth
	Points traced electronically

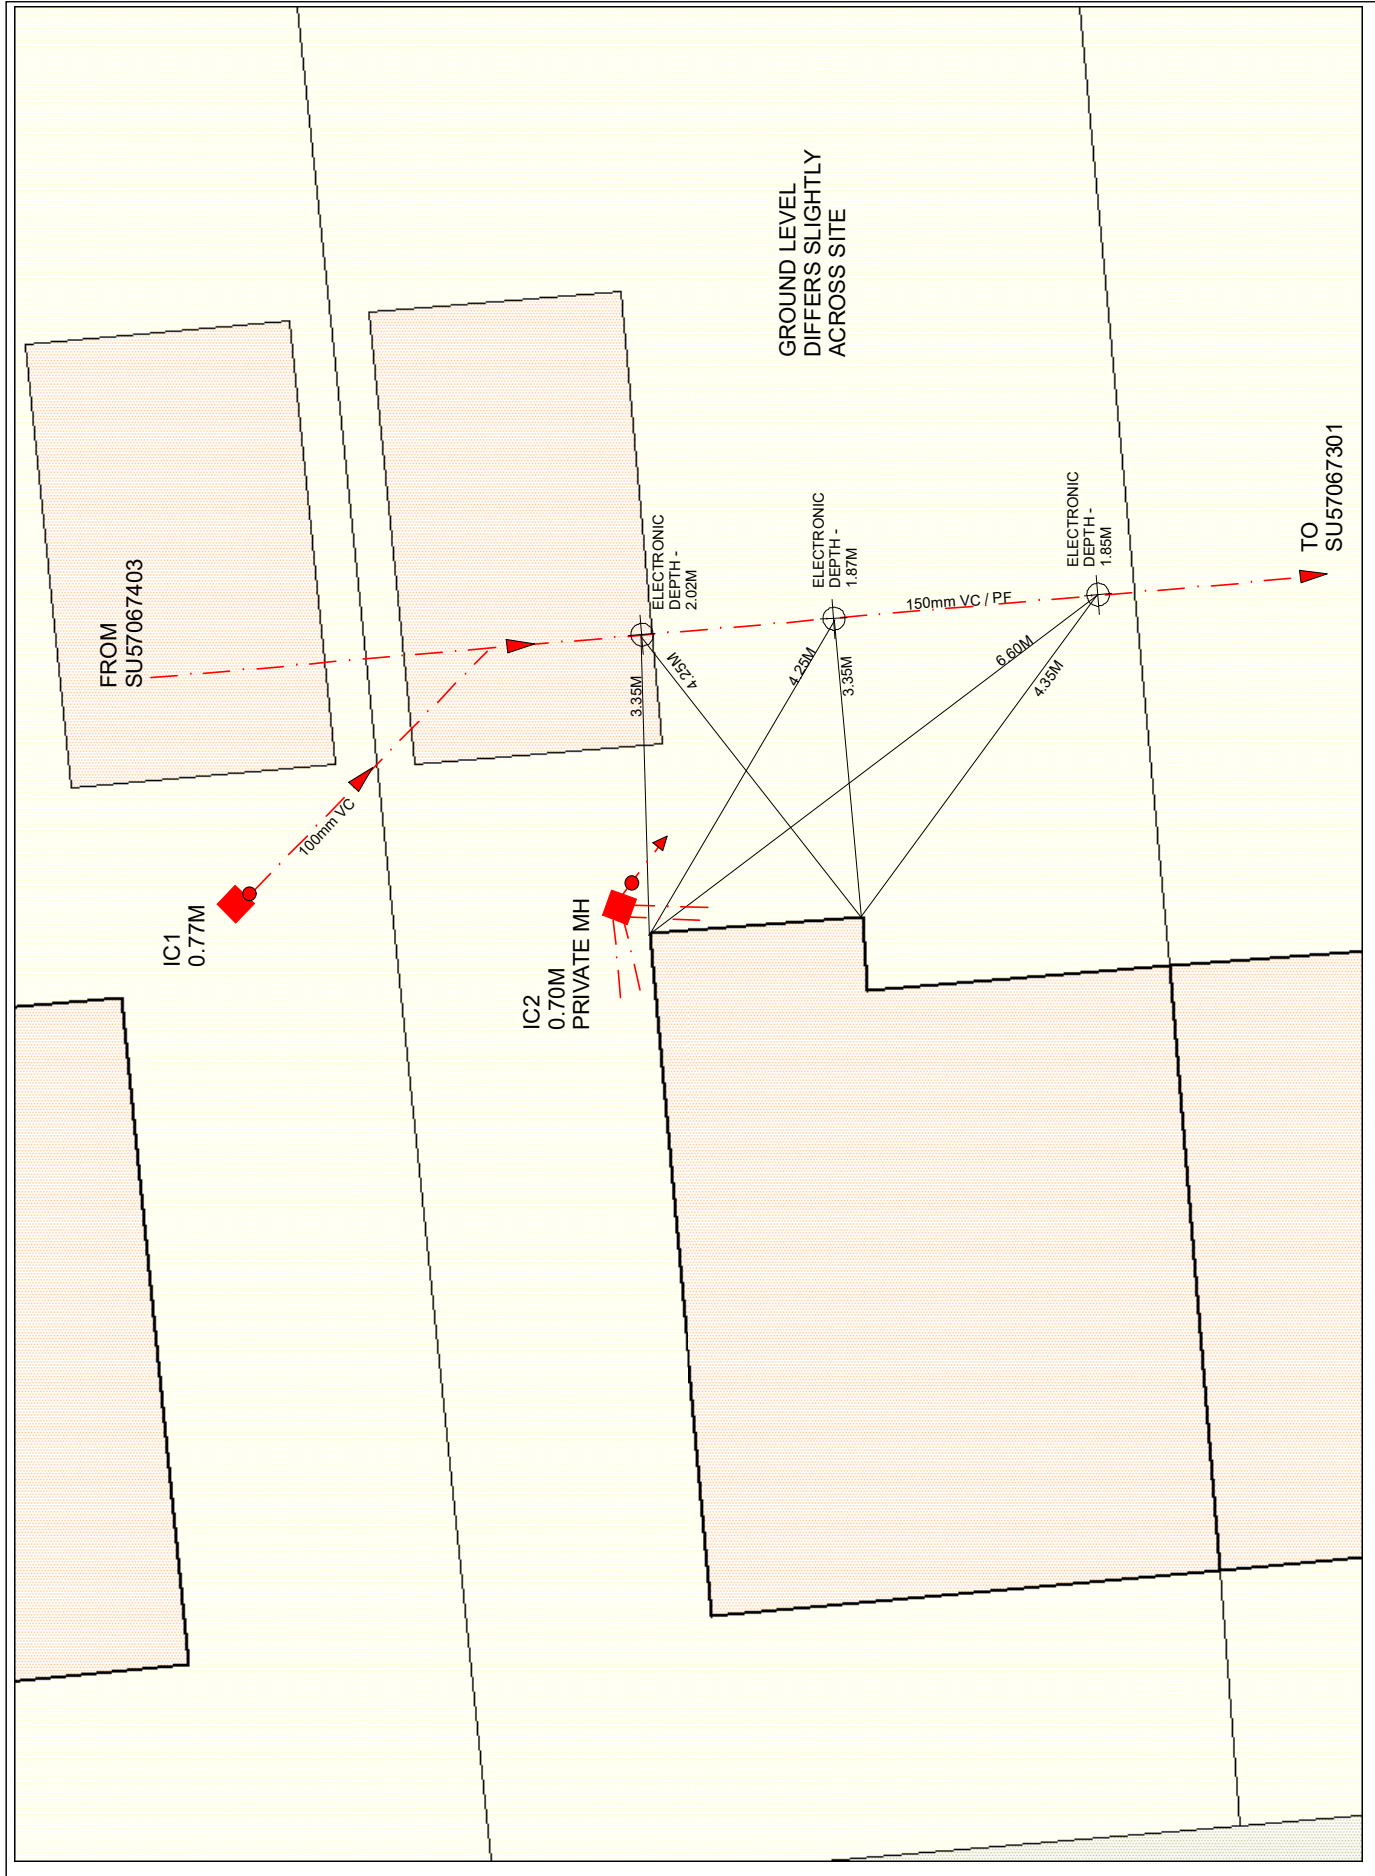

Project: _____
 Date: _____
 Scale: _____

Disclaimer
 Detail shown on this plan is for reference only.
 The positions of the pipes have been traced electronically and their route and location are believed to be correct.
 InSewer Surveys accept no responsibility in the event of inaccuracy.
 Before mechanical plant is used the actual position and route of the drainage system should be verified on site.


Not to scale

Report


Section 1	Inspection 1	Date 24/05/21	Time 10:07	Client's Job Ref	Weather No Rain Or Snow	Pre Cleaned No	PLR IC1X
Operator		Vehicle -		Camera -	Preset Length 0.00 m	Legal Status -	Alternative ID -

Town or Village:	Fareham	Inspection Direction:	Downstream	Upstream Node:	IC1
Road:		Inspected Length:	54.85 m	Upstream Pipe Depth:	
Location:		Total Length:	54.85 m	Downstream Node:	SU57067301
Surface Type:		Joint Length:	0.00 m	Downstream Pipe Depth:	
Use:	Foul	Pipe Shape:	Circular		
Type of Pipe:	-	Dia/Height:	100 mm		
Year Constructed:		Pipe Material:	Vitrified clay pipe (i.e. all clayware)		
Flow Control:	-	Lining Type:	No Lining		
Inspection Purpose:	Condition and location	Lining Material:	No Lining		

Comments:
Recommendations:

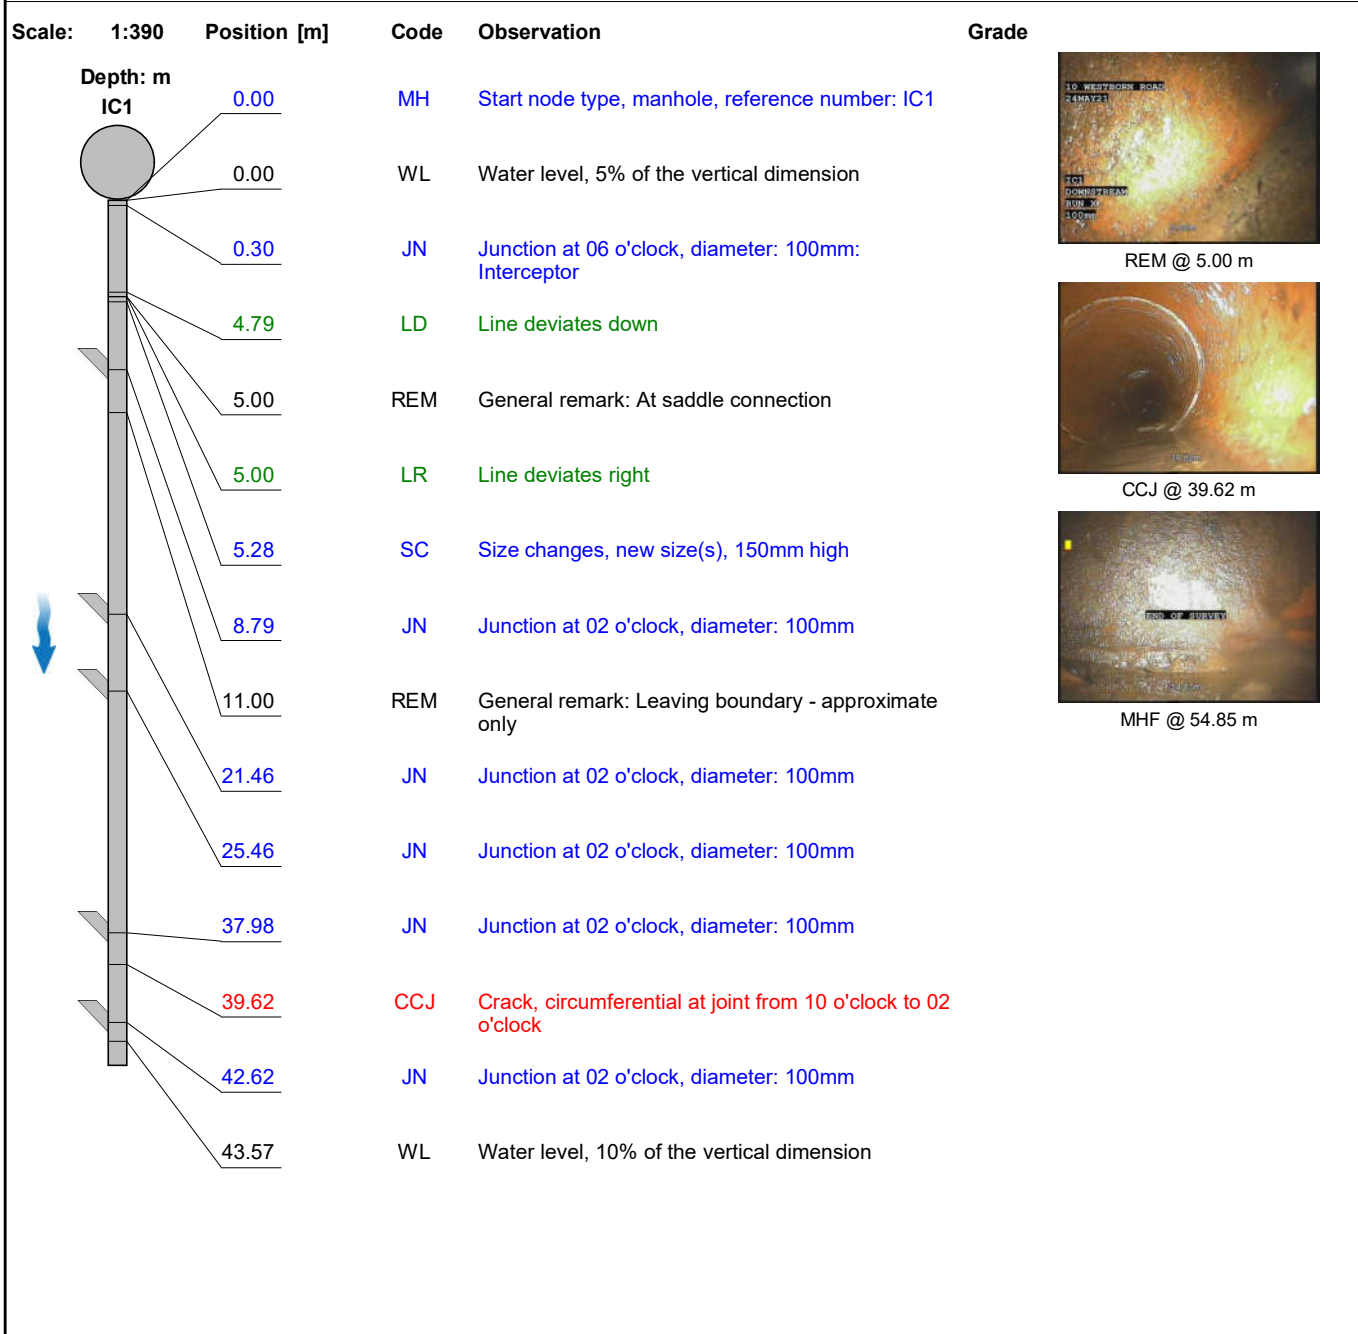

Section 1	Inspection 1	Date 24/05/21	Time 10:07	Client's Job Ref	Weather No Rain Or Snow	Pre Cleaned No	PLR IC1X
Operator		Vehicle		Camera	Preset Length 0.00 m	Legal Status	Alternative ID
				-		-	-

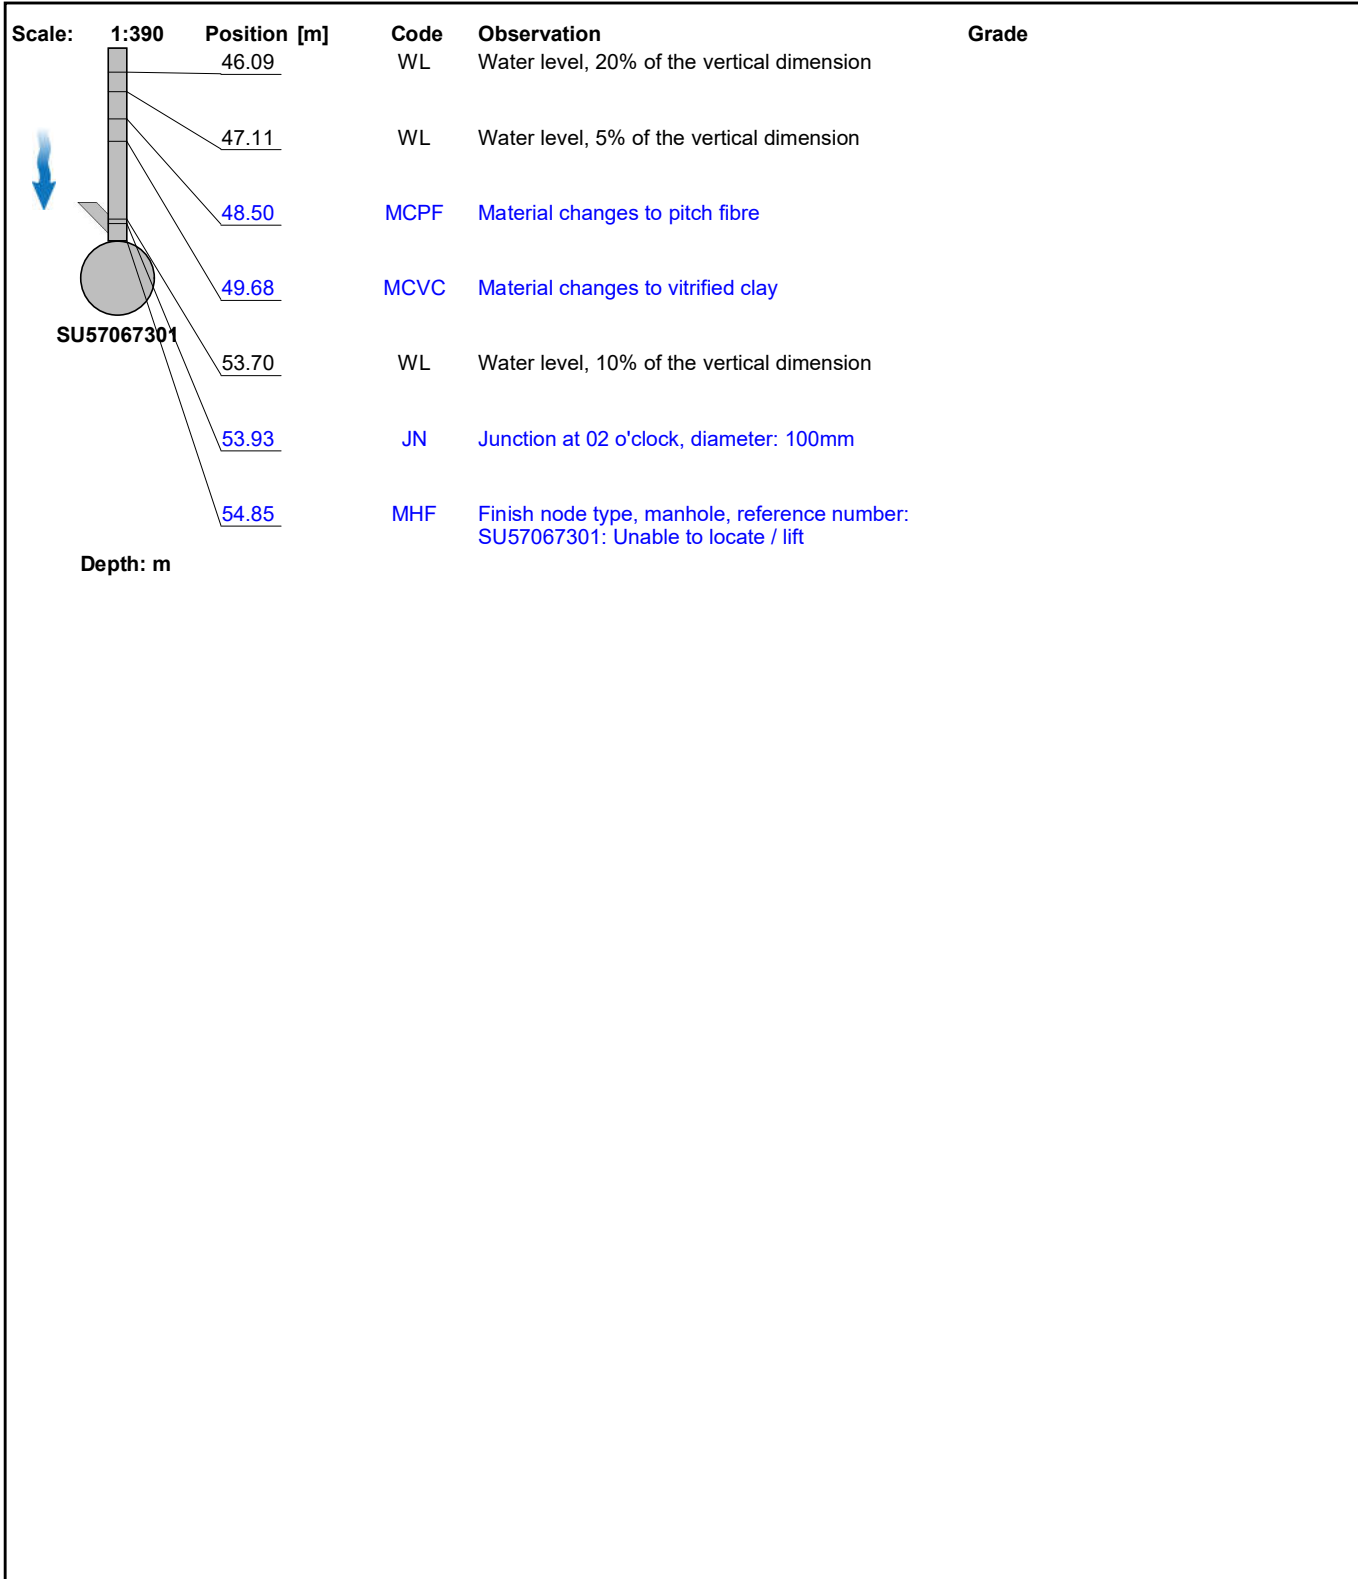

Construction Features					Miscellaneous Features				
Structural Defects					Service & Operational Observations				
STR No. Def	STR Peak	STR Mean	STR Total	STR Grade	SER No. Def	SER Peak	SER Mean	SER Total	SER Grade
0	0.0	0.0	0.0	0.0	0	0.0	0.0	0.0	0.0

Section	Inspection Direction	PLR	Client's Job Ref	Contractor's Job Ref
1	Downstream	IC1X		



1, 00:00:47, 5.00 m
General remark, At saddle connection



2, 00:03:30, 39.62 m
Crack, circumferential at joint from 10 o'clock to 02 o'clock



3, 00:05:24, 54.85 m
Finish node type, manhole, reference number: SU57067301,
Unable to locate / lift